


FLOOR PLAN

RESIDENCE	183.90 sqm
GARAGE	37.92 sqm
PORCH	3.61 sqm
ALFRESCO	25.50 sqm
TOTAL	250.93 sqm

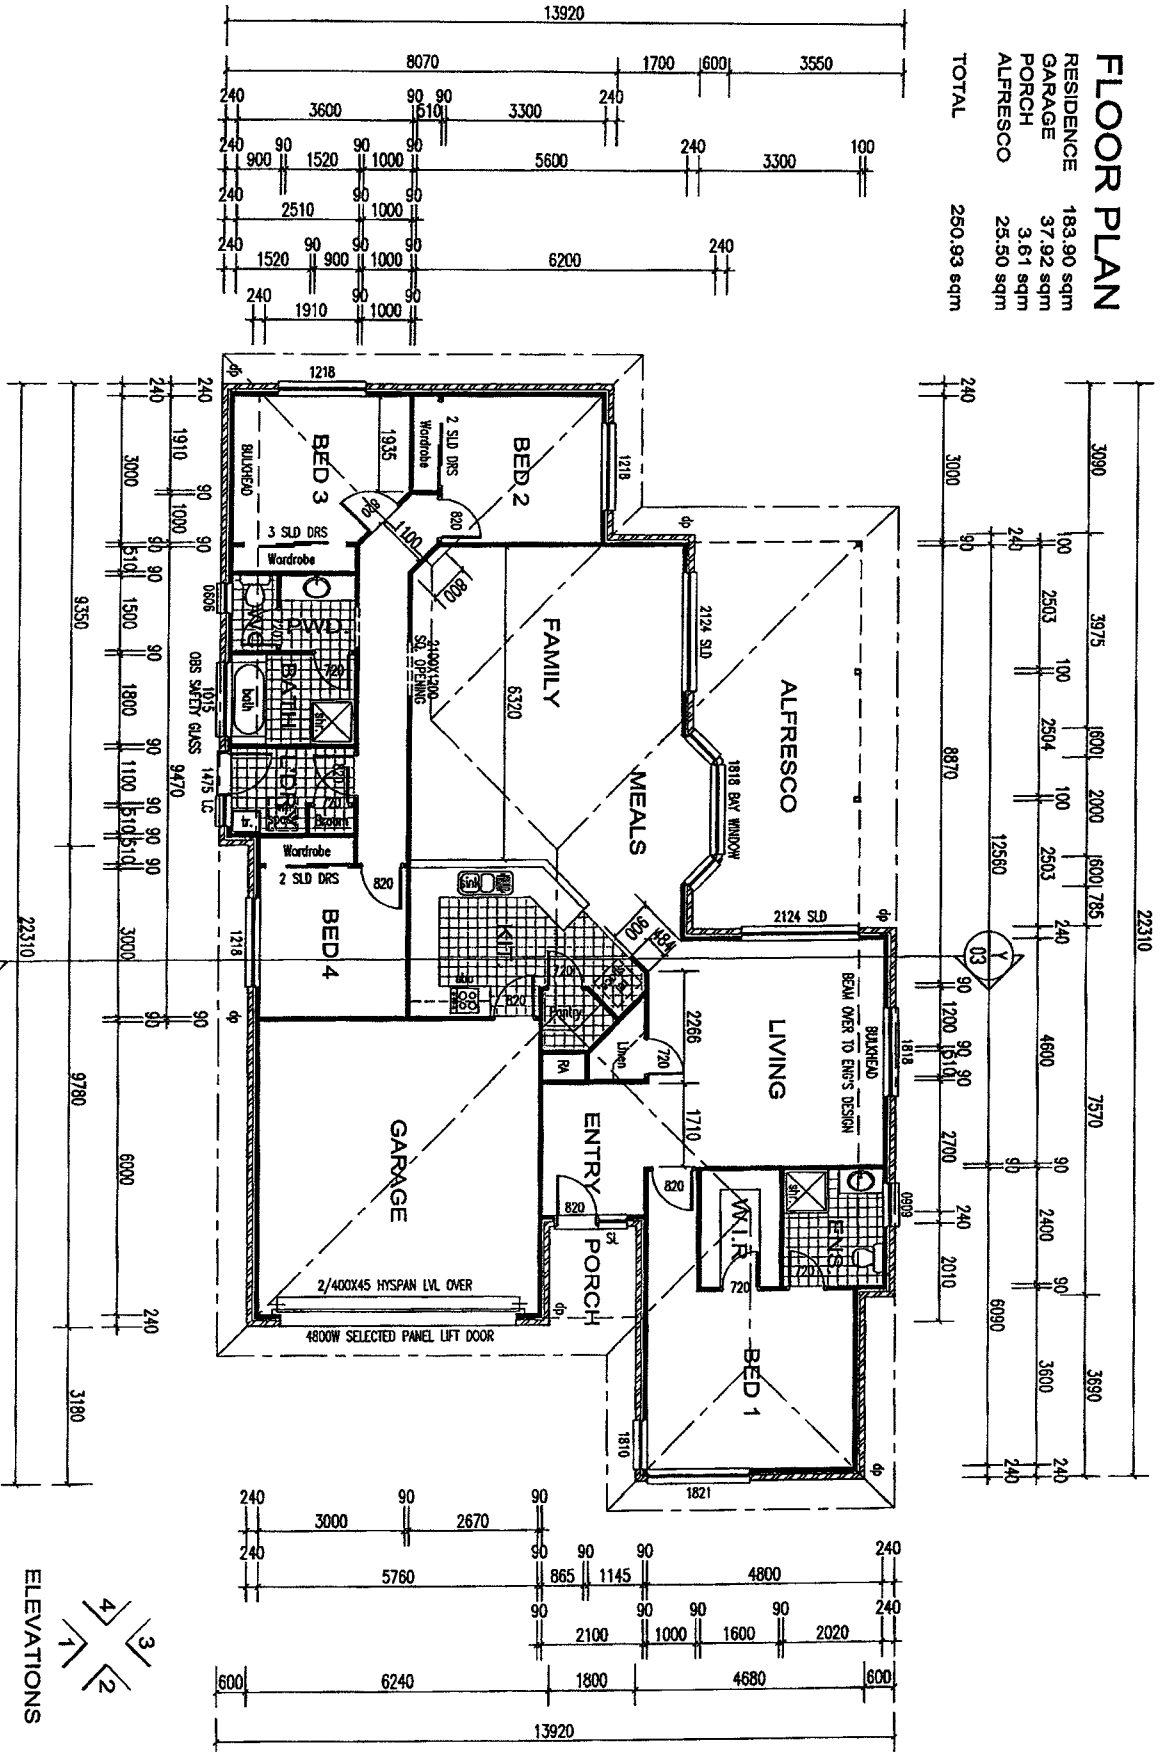

© COPYRIGHT IN WHOLE OR IN PART

1	REVISIONS	REASON	DESCRIPTION	INITIALS	DATE
<p>CONTRACTOR MUST VERIFY ALL DIMENSIONS AND LEVELS AT THE JOB PRIOR TO COMMENCING ANY WORK OR MAKING ANY SHOP DRAWINGS. DO NOT SCALE DRAWINGS. ALWAYS USE WRITTEN DIMENSIONS.</p>					
		Job Address: Lot 207 Boardman Rd Bowral NSW 2576		Client: DESIGN TYPE: HAYMAN 251 DRAWING NO:	
DATE: APR 2006 SCALE:		SHEET:		REV:	